

NO.	REVISIONS PER CITY	DATE	INITIALS
7	REVISIONS PER CITY	Aug. 31 2012	GJA
6	REVISIONS PER CITY	Aug. 22 2012	GJA
5	REVISIONS PER CITY	Aug. 17 2012	GJA
4	REVISIONS PER CITY	July 24 2012	GJA
3	REVISIONS PER CITY	June 27 2012	GJA
2	FOR SITE PLAN CONTROL	May 28 2012	GJA
1	FOR REVIEW	May 2012	GJA

NUMBER	DATE	INITIALS
DESIGNED BY / CONCEPTEUR		
DRAWN BY / DESSINEUR		

DESIGNED BY / CONCEPTEUR	GJA	CHECKED BY / VERIFIEUR	GJA
DRAWN BY / DESSINEUR	GJA	SCALE / ECHELLE	1:125

THIS DRAWING IS THE PROPERTY OF THE CITY OF OTTAWA AND ALL COPYRIGHT IS RESERVED. DIMENSIONS ON DRAWING ARE FOR ESTIMATING PURPOSES ONLY. IT IS THE RESPONSIBILITY OF EACH CONTRACTOR AND SUB-CONTRACTOR OR CONSULTANT TO CHECK AND VERIFY ALL DIMENSIONS AND CONDITIONS ON SITE. NOTIFY OWNER OF ANY ERRORS OR OMISSIONS PRIOR TO COMMENCING THE WORK. DO NOT SCALE THE DRAWINGS.


ARCHITECT / ARCHITECTE	CONSULTANT / EXPERT-CONSEIL

Consultant
Gino J. Aiello landscape architect
www.gjala.com
gino@gjala.com (613) 852 1343
50 Camelot Drive, Nepean, Ontario K2G 3A8


PROJECT / LOCATION / PROJET / ENDROIT
Rideau and Charlotte Street Temporary Park
165 - 169 Charlotte Street 588 - 594 Rideau Street

DRAWING / DESSIN
Layout and Grading Plan

FACILITY NO. / NO. DE INSTALLATIONS SHEET NO. / FEUILLE NO.
PROJECT NO. / PROJET NO.
L2

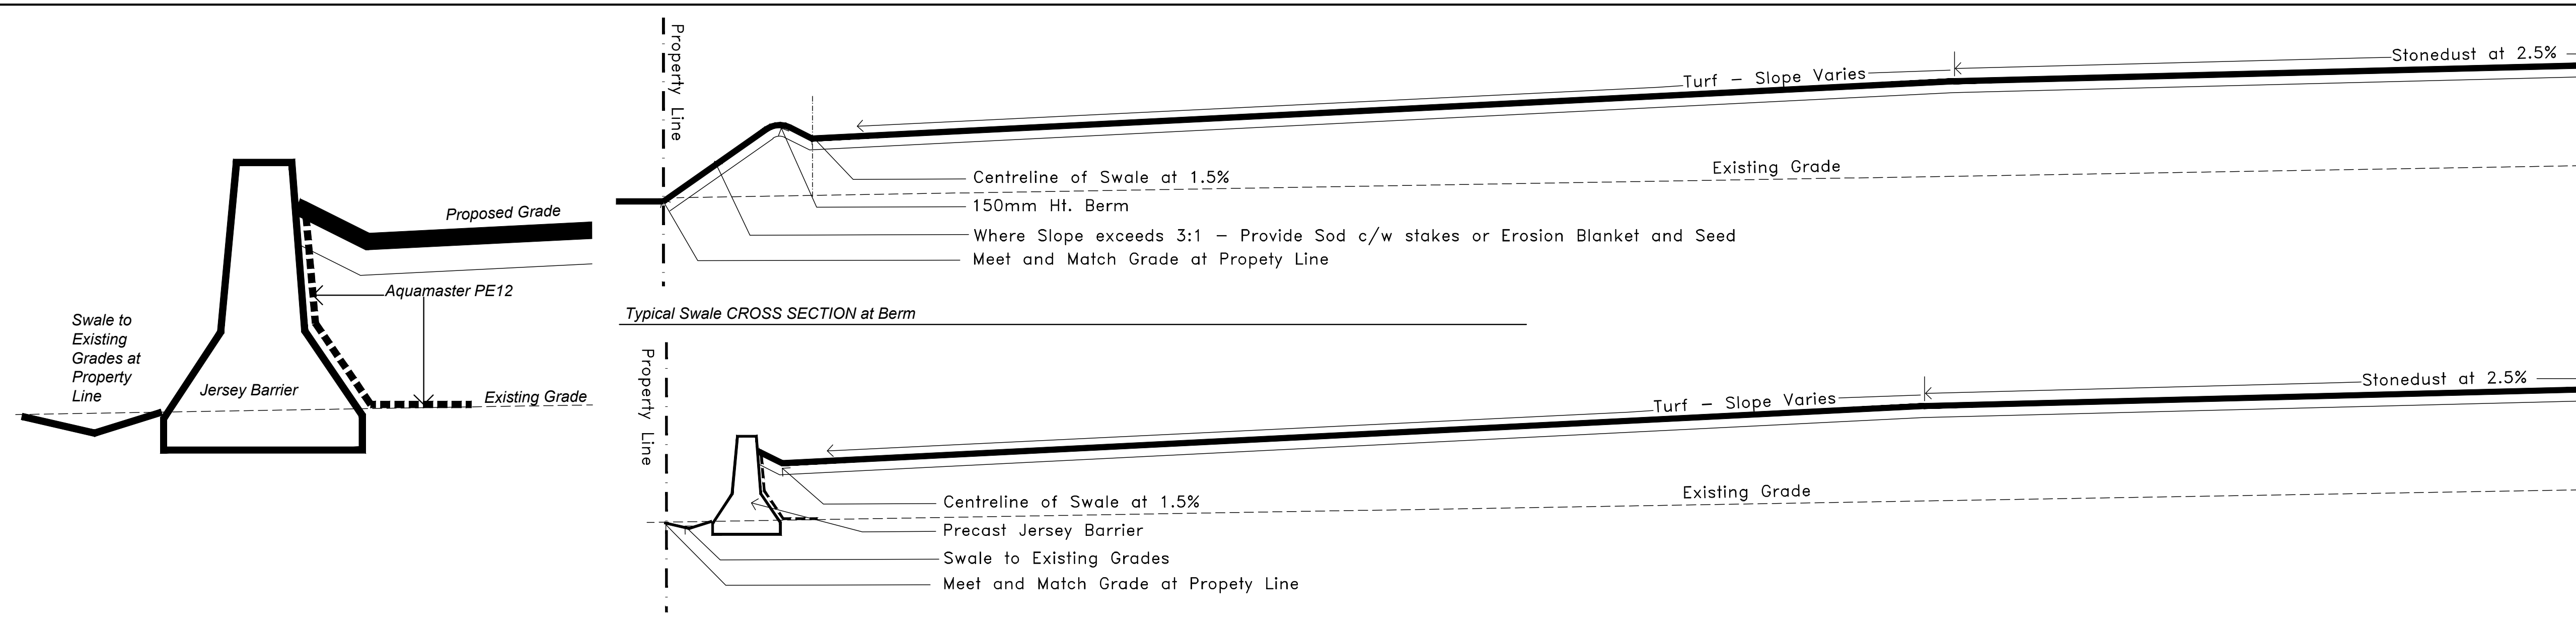

JERSEY BARRIER WALL
Typical Swale CROSS SECTION at Jersey Barrier

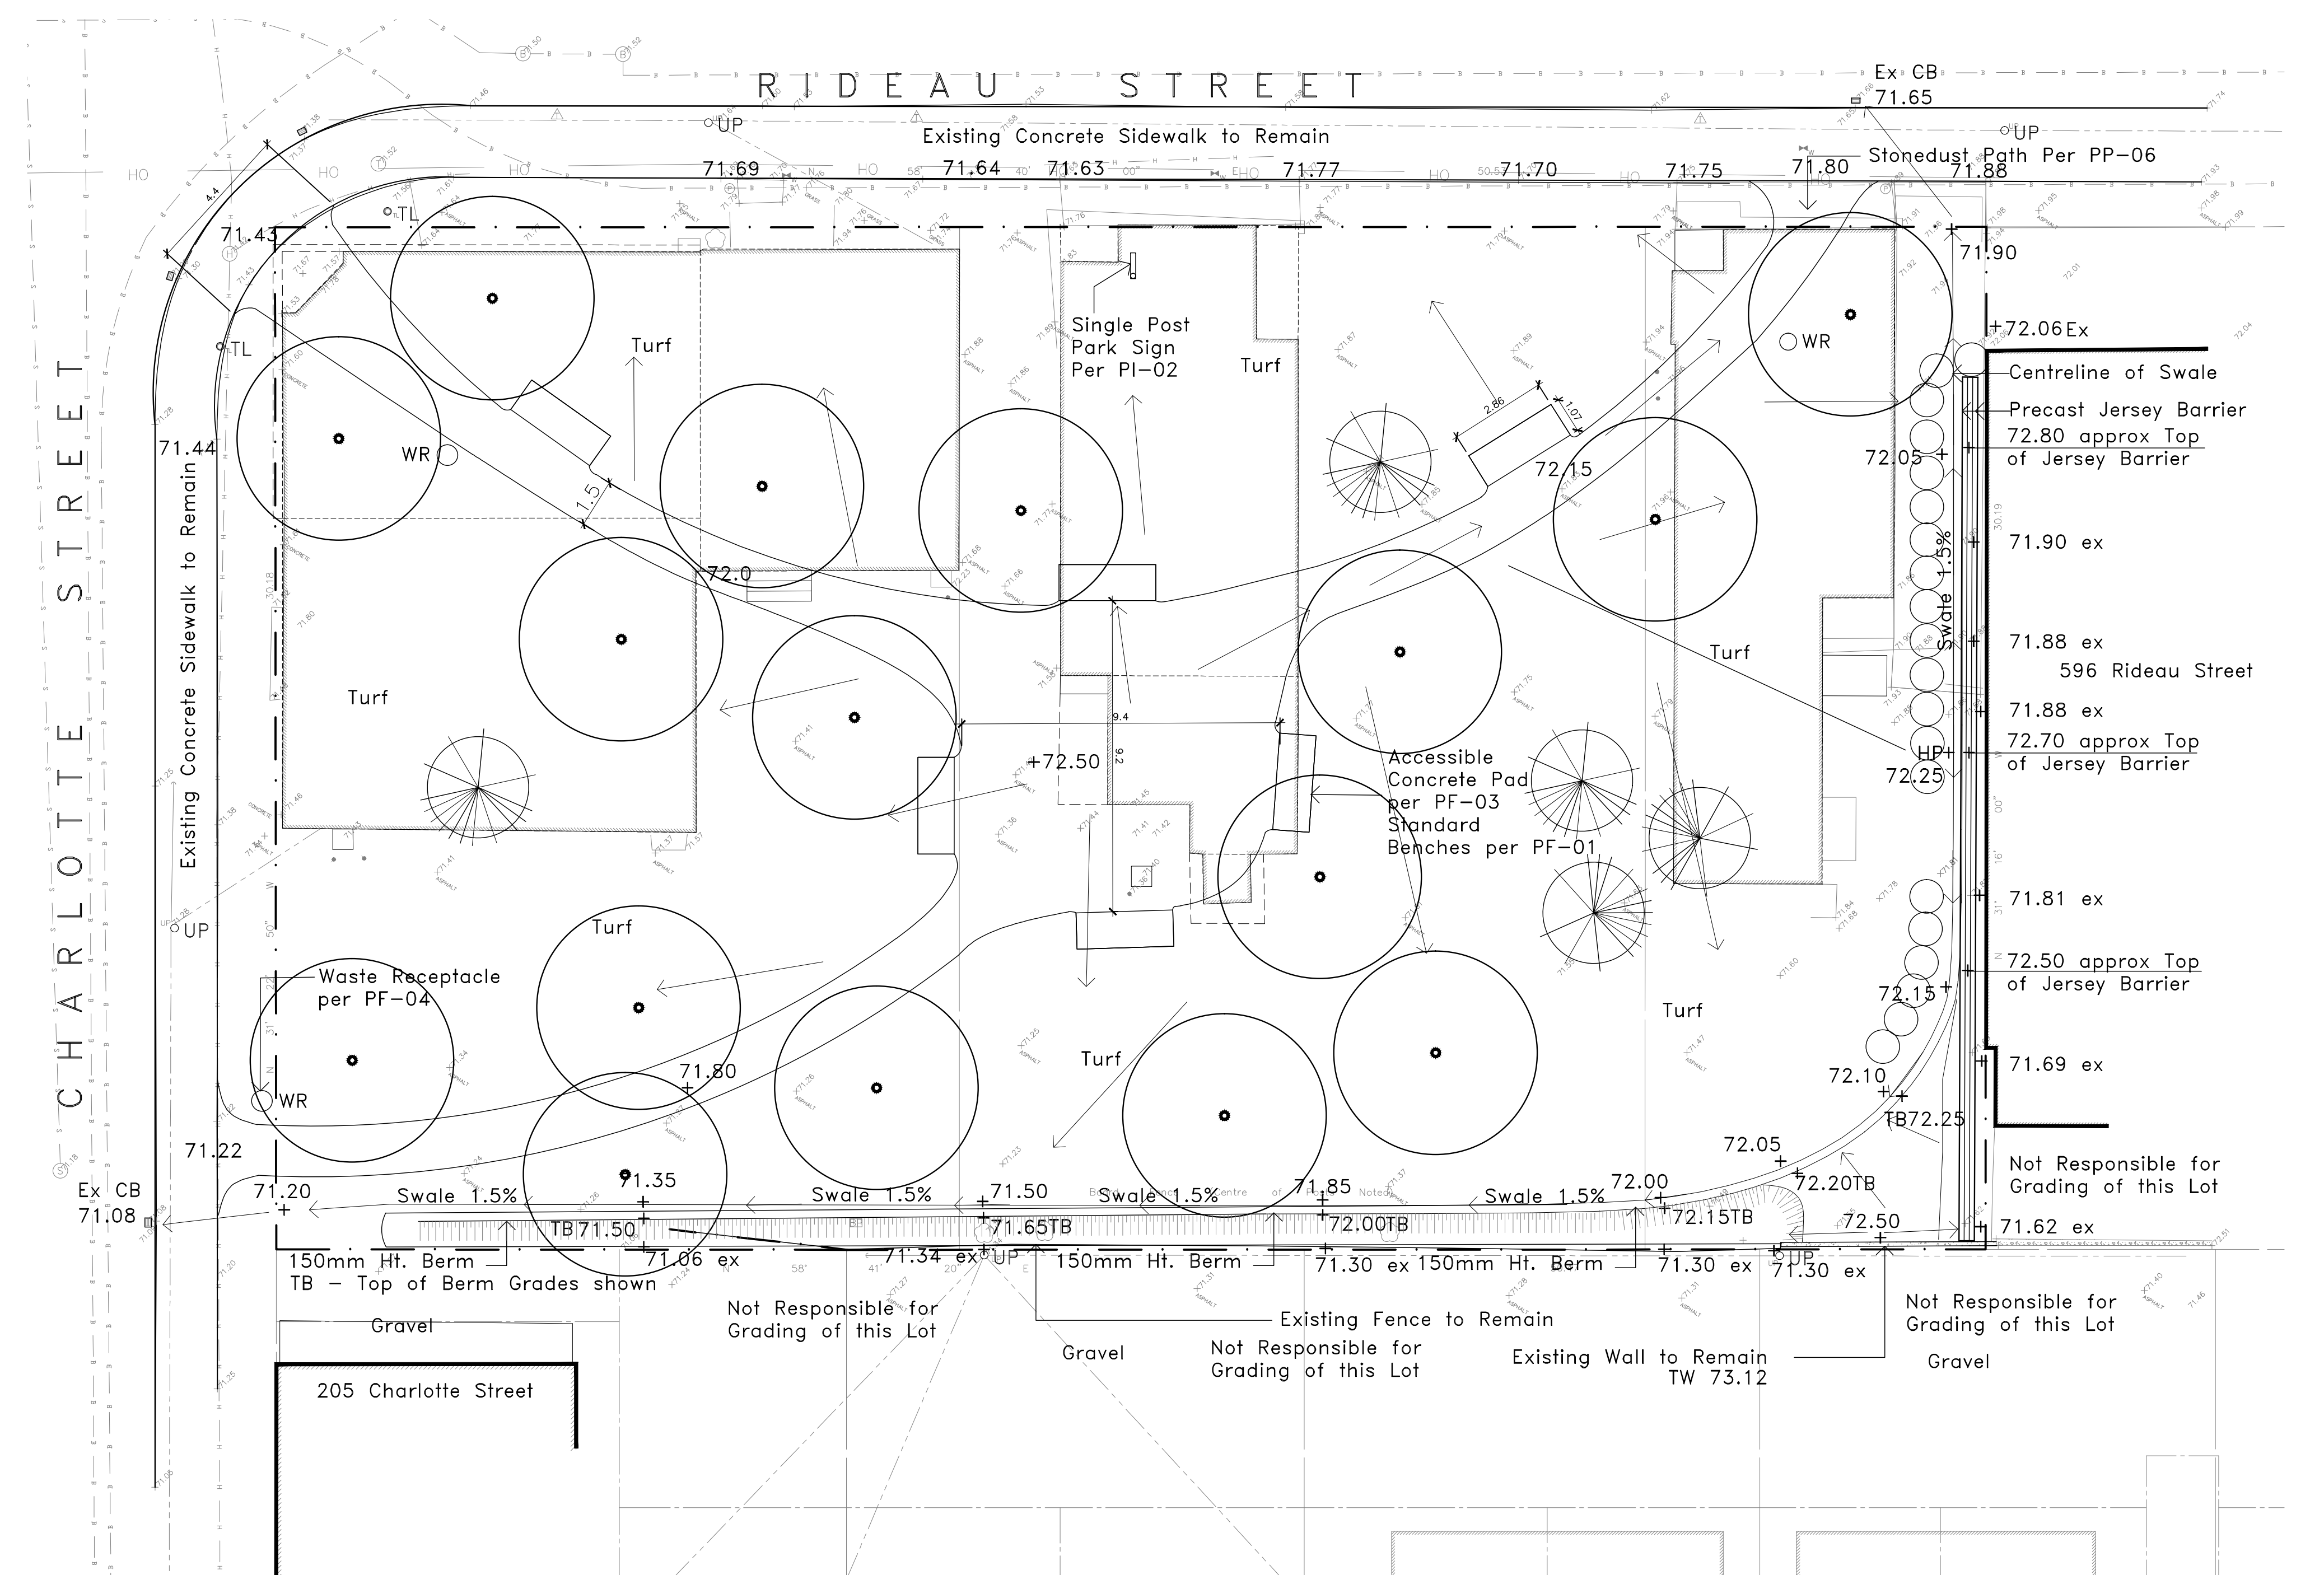

Layout and Grading Plan