


CHARLOTTE STREET

RIDEAU STREET

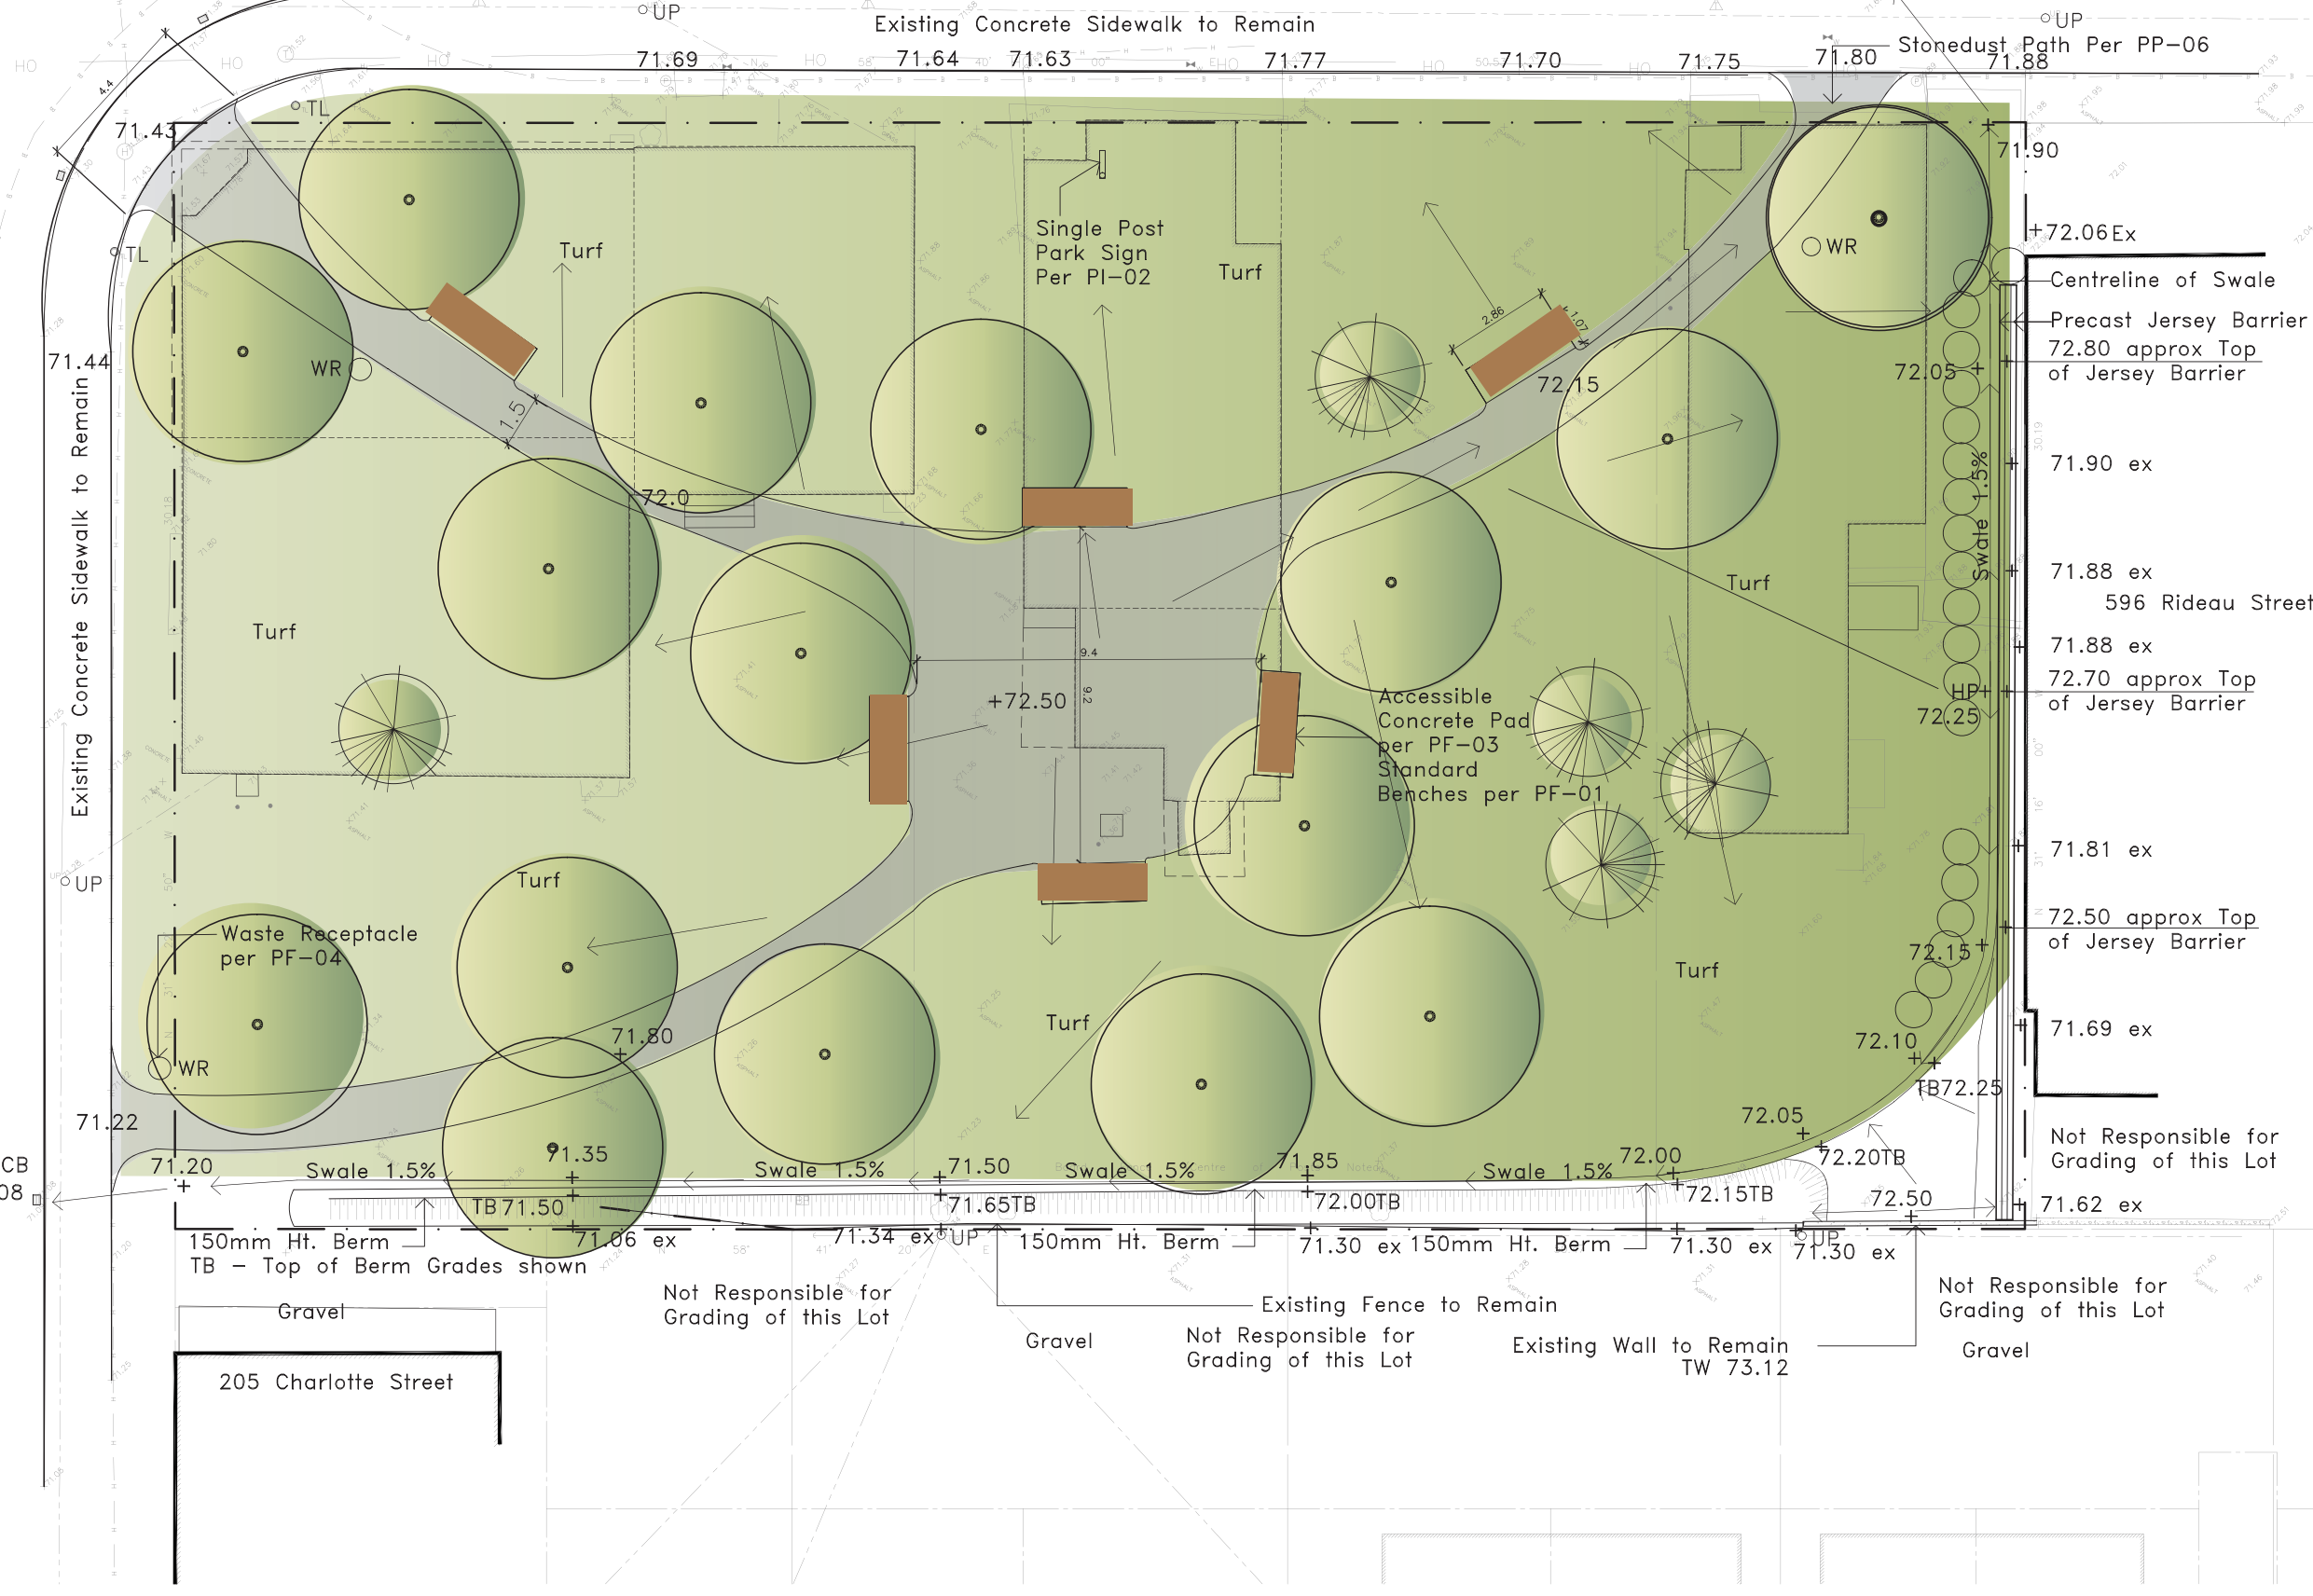

Existing Concrete Sidewalk to Remain

Ex: CB
71.65

Stonedust Path Per PP-06

Single Post
Park Sign
Per PI-02

Accessible
Concrete Pad
per PF-03
Standard
Benches per PF-01

Waste Receptacle
per PF-04

Ex: CB
71.08

150mm Ht. Berm
TB - Top of Berm Grades shown

Not Responsible for
Grading of this Lot

Existing Fence to Remain
Not Responsible for
Grading of this Lot

Existing Wall to Remain
TW 73.12

Not Responsible for
Grading of this Lot

+72.06Ex

Centreline of Swale
Precast Jersey Barrier
72.80 approx Top
of Jersey Barrier

71.90 ex

71.88 ex
596 Rideau Street

71.88 ex

72.70 approx Top
of Jersey Barrier

71.81 ex

72.50 approx Top
of Jersey Barrier

71.69 ex

Not Responsible for
Grading of this Lot

71.62 ex

205 Charlotte Street