

310 YORK STREET  
YORK STREET PUBLIC SCHOOL

340 YORK STREET  
É.é.c SAINTE-ANNE

BEAUSOLEIL DRIVE

201  
FRIEL STREET


160  
CHAPEL STREET

CHAPEL STREET

151 CHAPEL STREET  
OTTAWA TORAH INSTITUTE HIGH SCHOOL

**DRAFT**

1:250

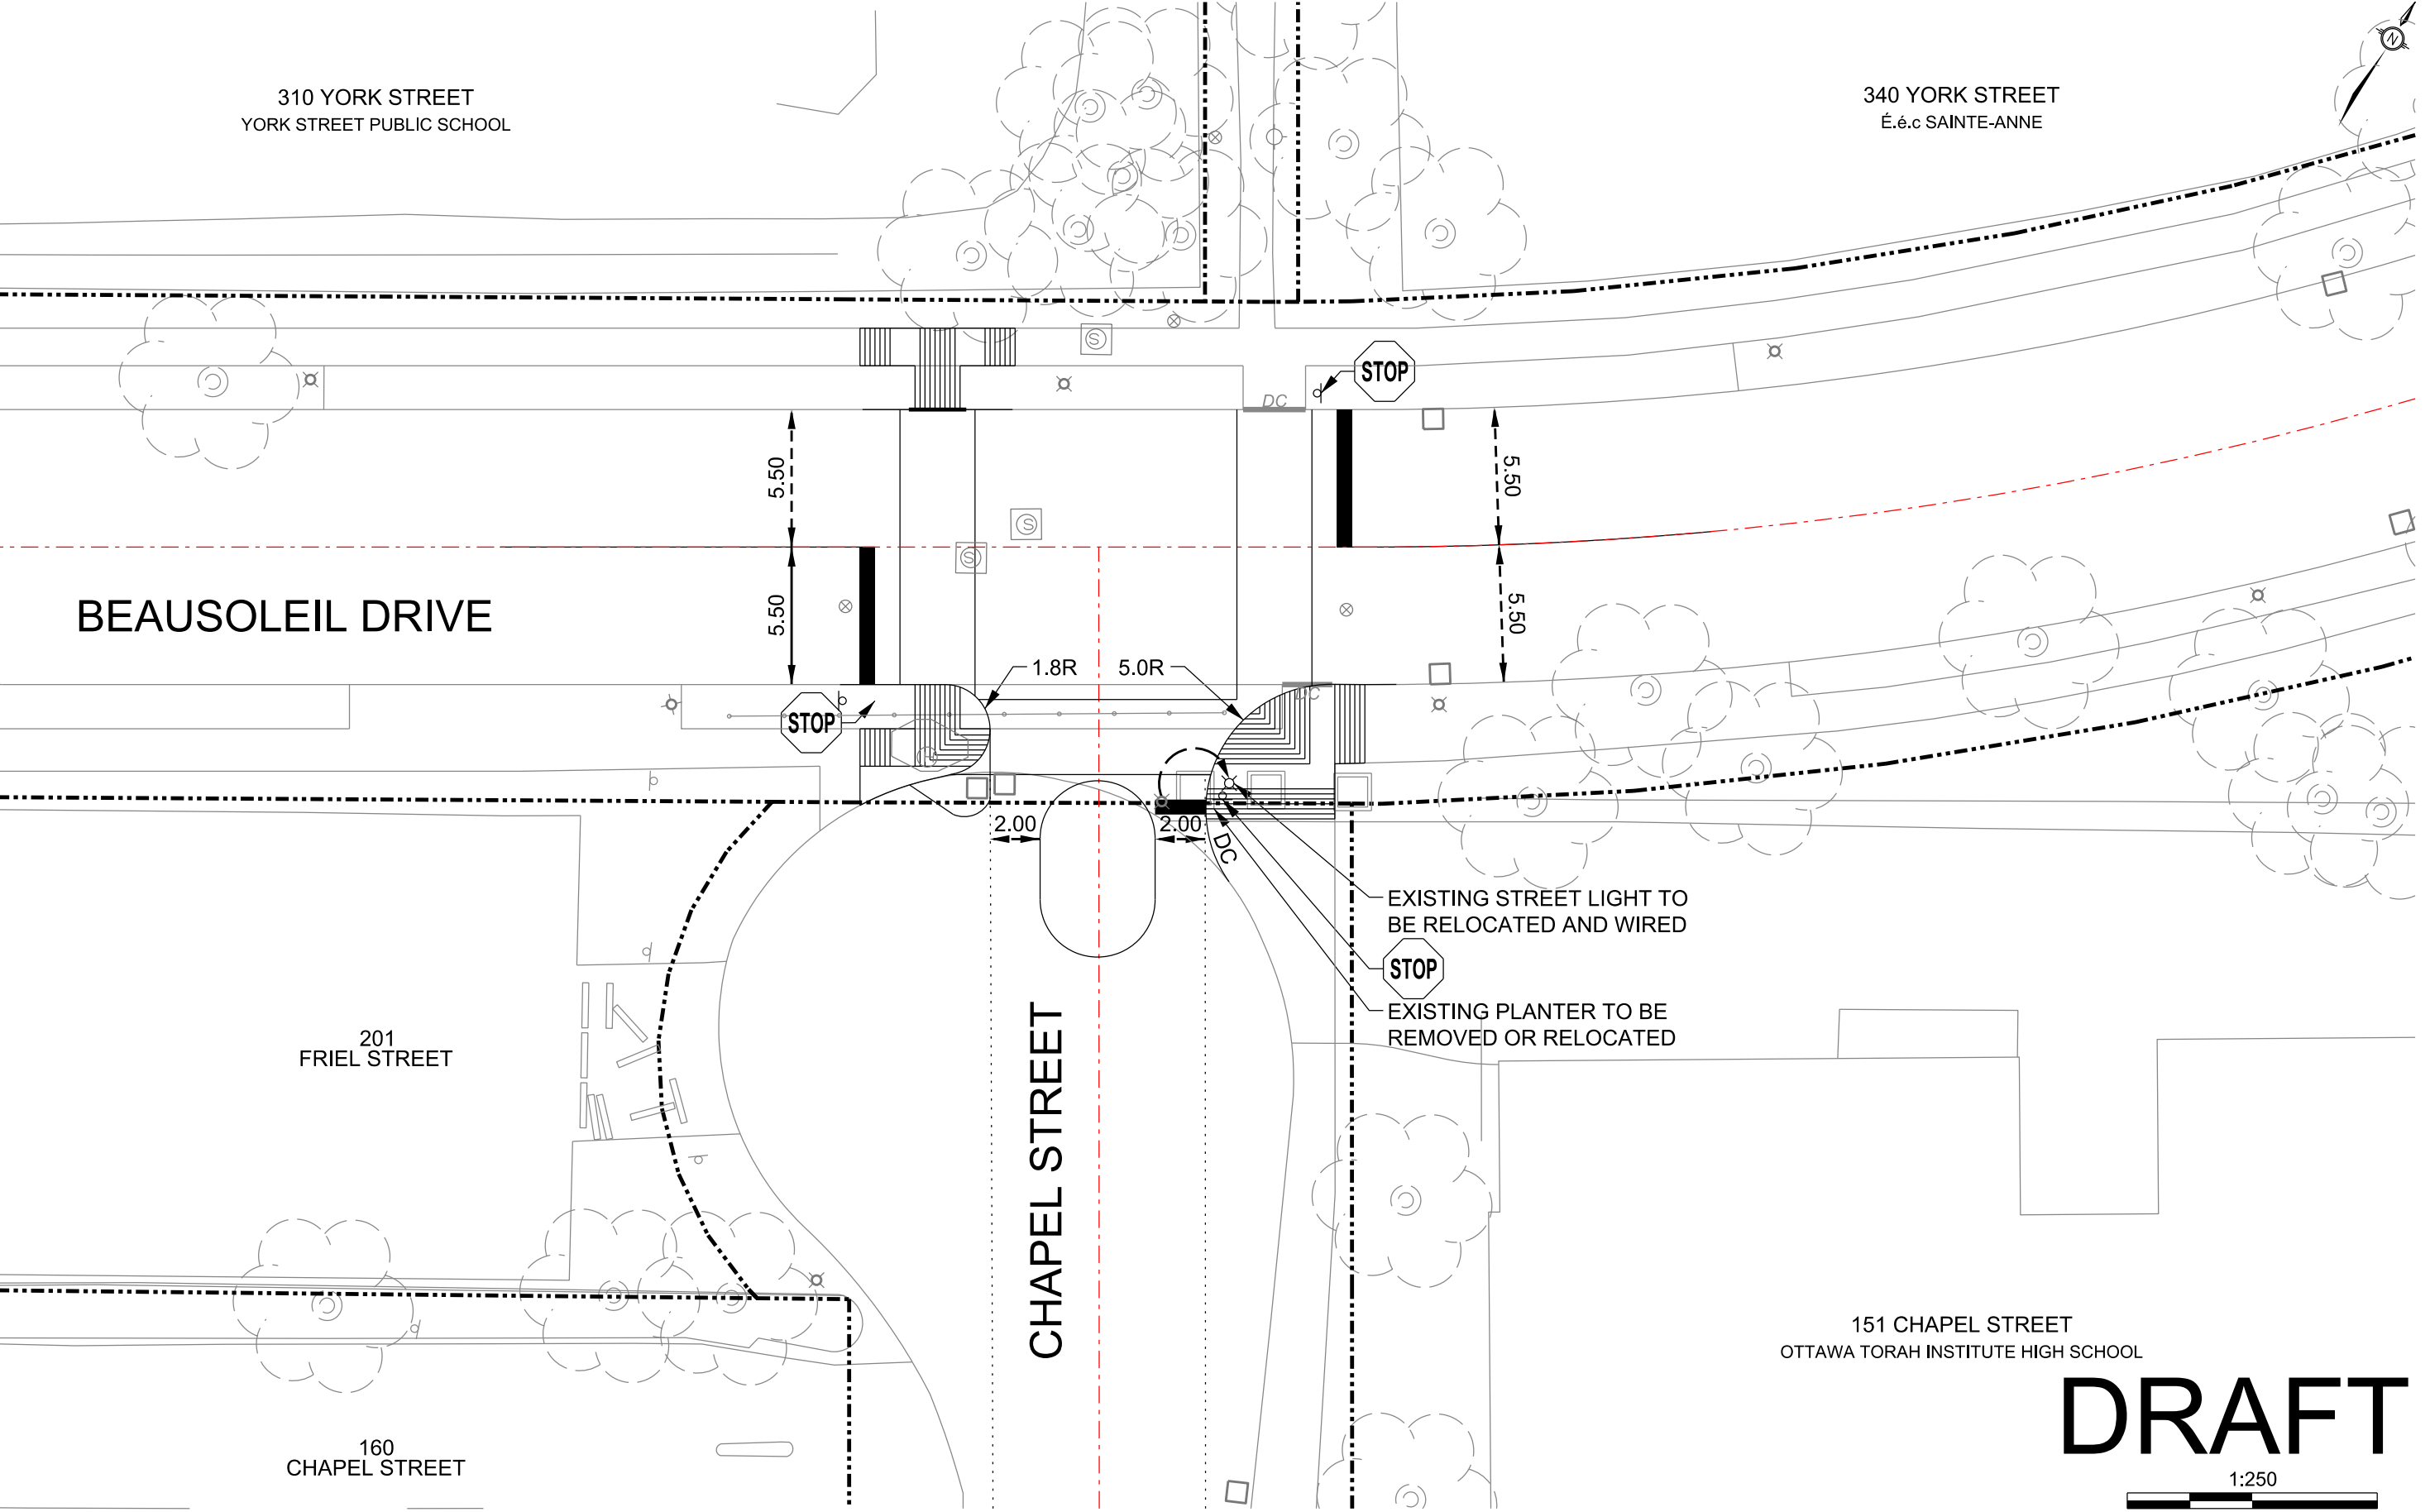

FUNCTIONAL DESIGN  
BEAUSOLEIL DR / CHAPEL ST - INTERSECTION MODIFICATION

DATE:	NOVEMBER 2013
REV:	00
DWG. No:	001